


PRELIMINARY

23/05/24

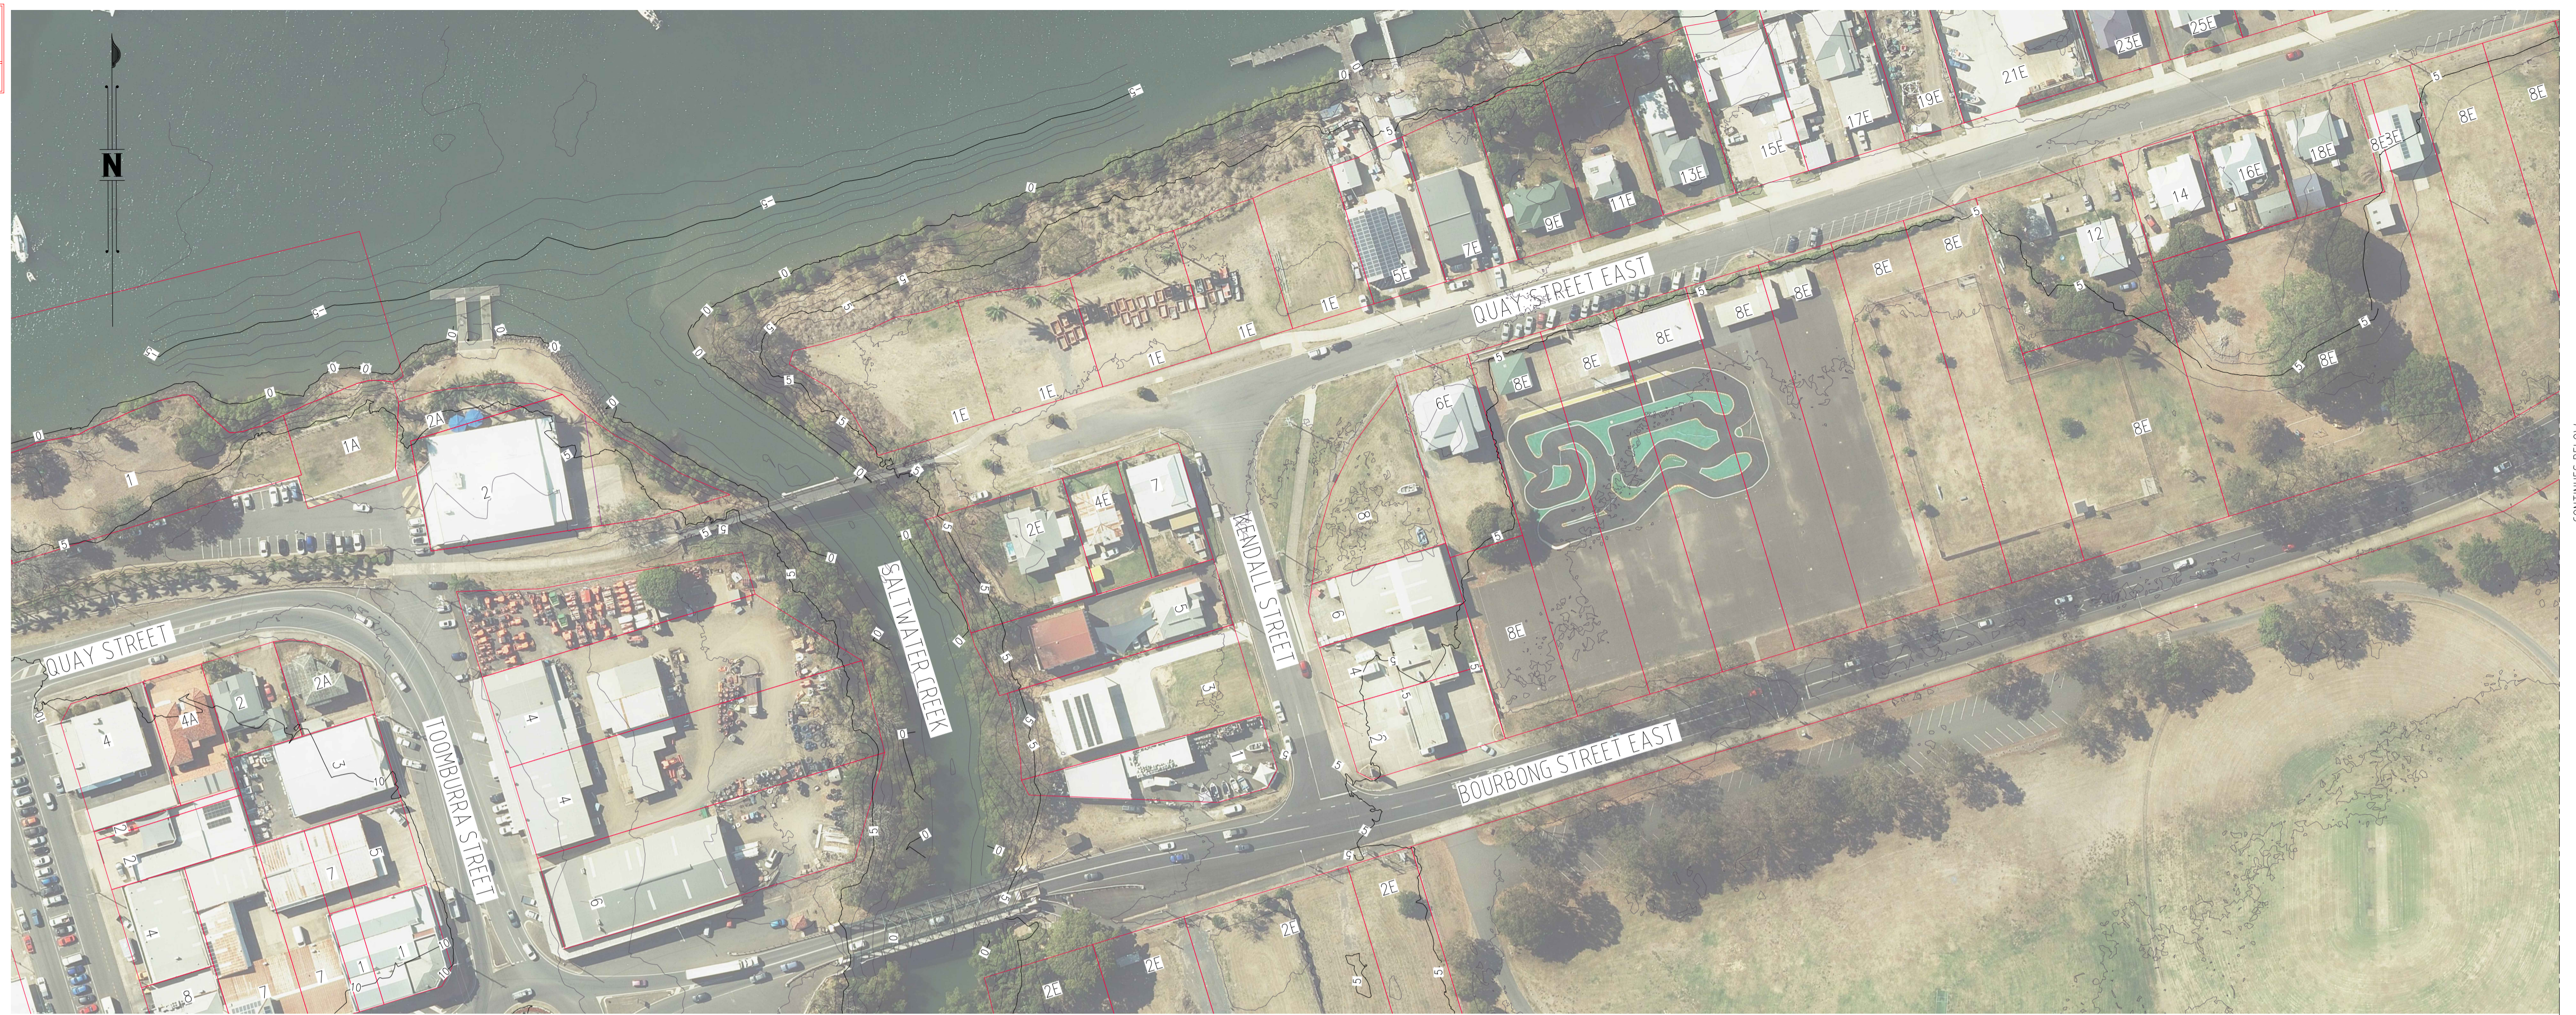

CITY CONTOUR PLAN  
1:1000

CONTINUES BELOW



CITY CONTOUR PLAN  
1:1000

CONTINUES ABOVE

COORDINATE DATUM NOTE:

HORIZONTAL COORDINATES(E,N) SUPPLIED ARE MAPPING GRID OF AUSTRALIA(MGA), ZONE 56 BASED ON THE UNIVERSAL TRANSVERSE MERCATOR PROJECTION AND THE GEOCENTRIC DATUM OF AUSTRALIA 2020.

A1

INDEX	DATE	REVISIONS	DRAWN	CHECKED	PASSED	INITIALS	DATE
1	23/05/24	PRELIMINARY DESIGN	RB	RT	RT		

DRAWN	CHECKED	PASSED	INITIALS	DATE
RB	RT	RT		23/05/24
				23/05/24
				23/05/24

PRINCIPAL

1 WILLIAM STREET, BRISBANE, QLD, 4000, AUSTRALIA

PRINCIPAL CONSULTANT

Member of the Surbana Jurong Group  
SMEC PROJECT No 30034151

MANAGING CONTRACTOR

30034151  
BUNDEBERG EAST LEVEE  
PRELIMINARY DESIGN  
CITY CONTOUR PLAN


PRINCIPAL	DEPARTMENT OF HOUSING, LOCAL GOVERNMENT, PLANNING AND PUBLIC WORKS		
SHEET 6 OF 7 SHEETS	SCALE 1:1000	REVISION	1
REVISION DATE	23/05/2024		
DISCIPLINE CODE	C		
DRAWING NO.	30034151-SMC-CTYA-C-DRG-0204		

C:\Bundeborg - Projects\30034151 - Bundeborg Levee - Final\FINAL\_30034151-SMC-CTYA-C-DRG-0204.dwg - Plotted by RSJ7898 on 2024.05.23 at 15:00



PRELIMINARY

23/05/24

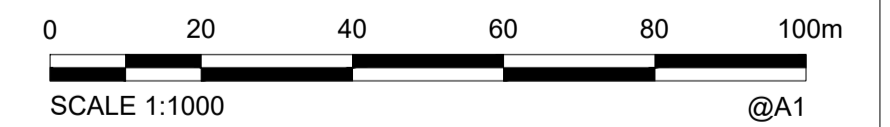

**COORDINATE DATUM NOTE:**

HORIZONTAL COORDINATES(E,N) SUPPLIED ARE MAPPING GRID OF AUSTRALIA(MGA), ZONE 56 BASED ON THE UNIVERSAL TRANSVERSE MERCATOR PROJECTION AND THE GEOCENTRIC DATUM OF AUSTRALIA 2020.

**BUNDABERG SUGAR MILL CONTOUR PLAN**

1:1000

**A1**

23	23/05/24	PRELIMINARY DESIGN	RB	RT	RT				
<b>INDEX</b>	<b>DATE</b>	<b>REVISIONS</b>	<b>DRAWN</b>	<b>CHECKED</b>	<b>PASSED</b>	<b>INITIALS</b>	<b>DATE</b>		

PRINCIPAL

**Queensland Government**  
1 WILLIAM STREET, BRISBANE, QLD, 4000, AUSTRALIA

PRINCIPAL CONSULTANT

**SMEC**  
Member of the Surlana Jurong Group  
SMEC PROJECT No 30034151

MANAGING CONTRACTOR

30034151  
BUNDABERG EAST LEVEE  
PRELIMINARY DESIGN  
BUNDABERG SUGAR MILL CONTOUR PLAN

PRINCIPAL	DEPARTMENT OF HOUSING, LOCAL GOVERNMENT, PLANNING AND PUBLIC WORKS		
SHEET 7 OF 7 SHEETS	SCALE 1:1000	REVISION	1
REVISION DATE	23/05/2024		
DISCIPLINE CODE	C		
DRAWING NO.	30034151-SMC-SMLA-C-DRG-0205		

C:\Bundaberg - Project\30034151-SMC-SMLA-C-DRG-0205.dwg - Plotted by RST7898 on 2024.05.23 at 14:51